



W W W . A L A M D A R I N F R A S T R U C T U R E . C O M

MAZGAON, MUMBAI 10









STANDING TALL IN SOUTH MUMBAI'S LUXURY POINT ADDRESS

At Mazgaon, Mumbai 10









AN ARRIVAL EXPERIENCE WORTHY FOR THE CHOSEN ONES



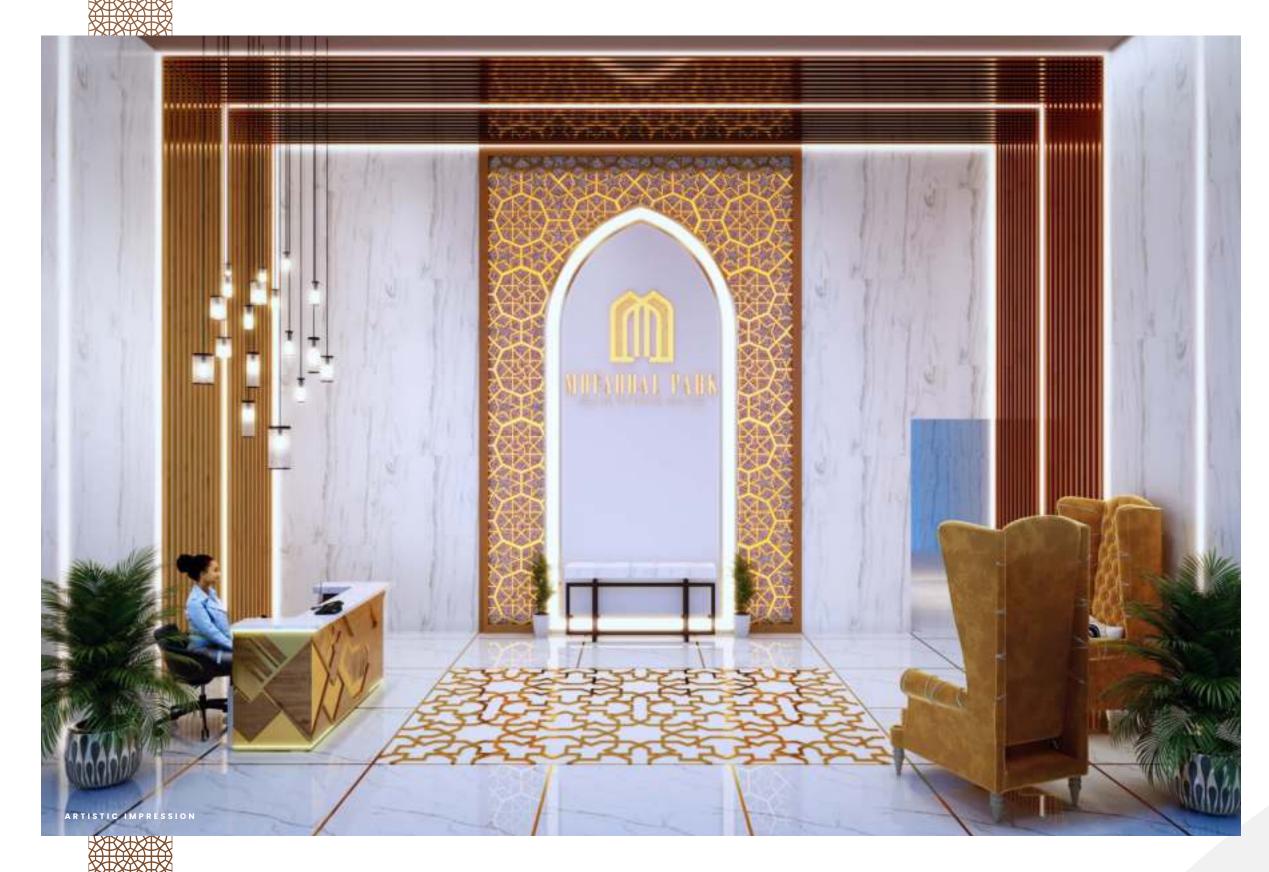

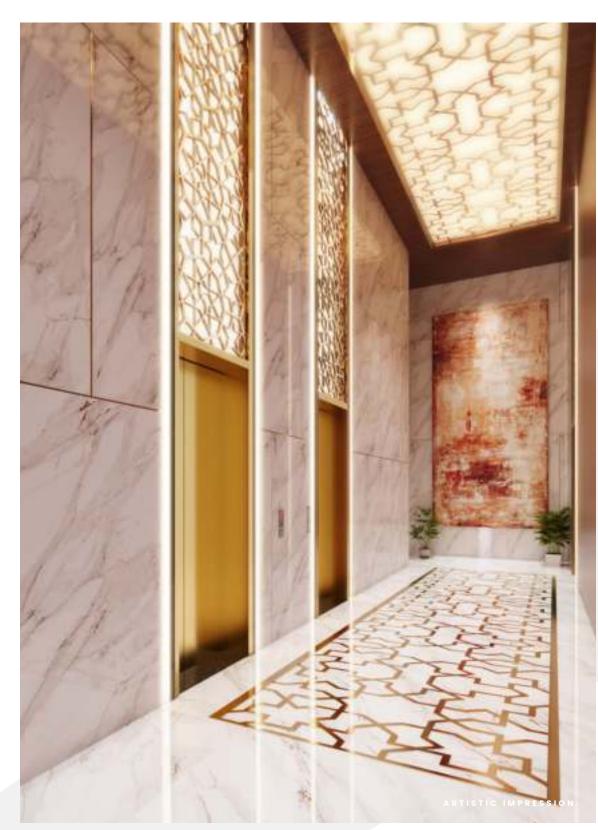


LOBBY

- Welcome Lobby That Resonates Grandeur
- Reception & Waiting Lounge

BECAUSE THE CHOSEN ONES NEVER SETTLE FOR LESS



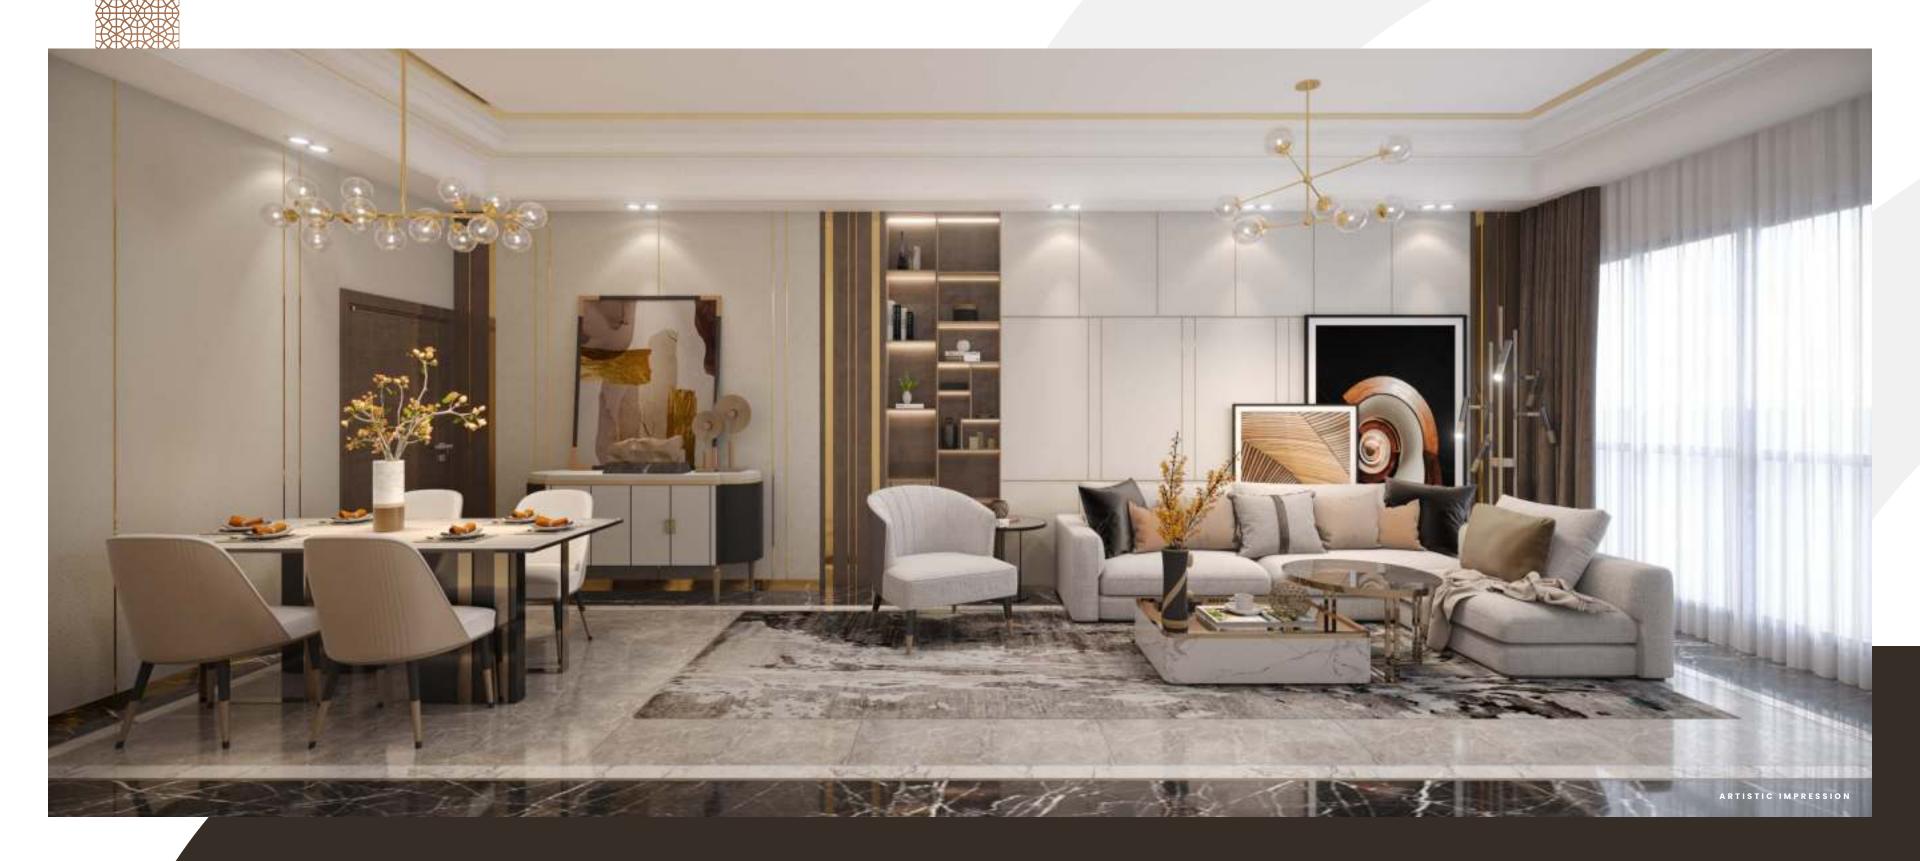


LIVING ROOM

Premium Homes With
Glamorous Lifestyle Indulgences

IMMERSE YOURSELF IN UNINTERRUPTED BEAUTY OF MAZGAON GARDEN AND THE MESMERIZING VIEW OF THE HARBOR



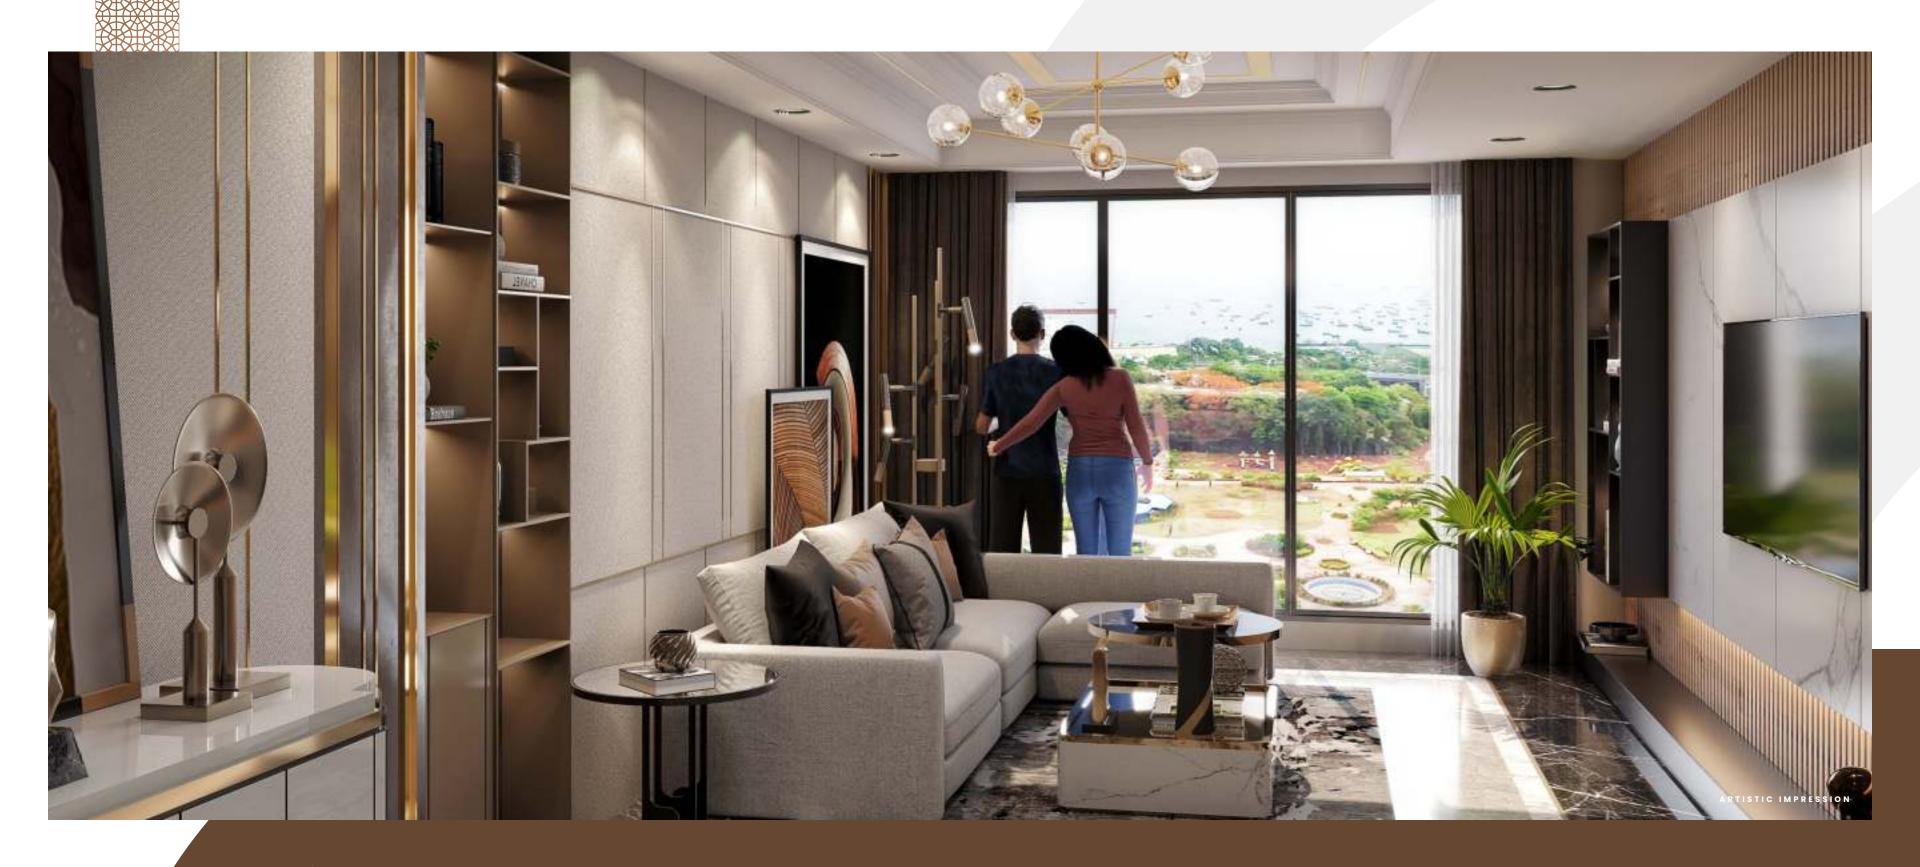

LIVING ROOM

CRAFTED WITH FINESSE IN EVERY NOOK





MASTER BEDROOM


Well-planned 1 & 2 Bed Residences

COMMON BEDROOM



SAVOUR SMART PLANNING IN KITCHENS



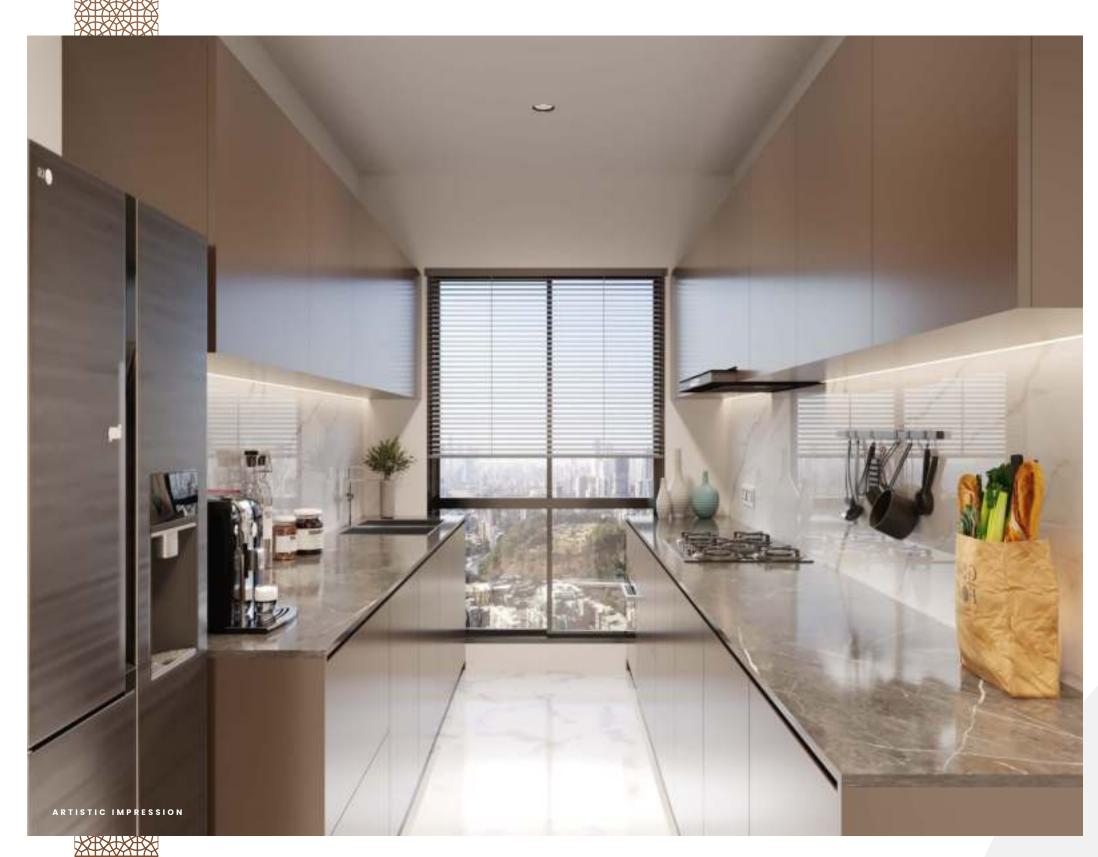

MODERN KITCHEN


BATHROOM



Sense The Luxury In Modern Style Bathrooms

ENDLESS PANORAMA WITH UNINTERRUPTED MAZGAON GARDEN AND HARBOUR VIEW



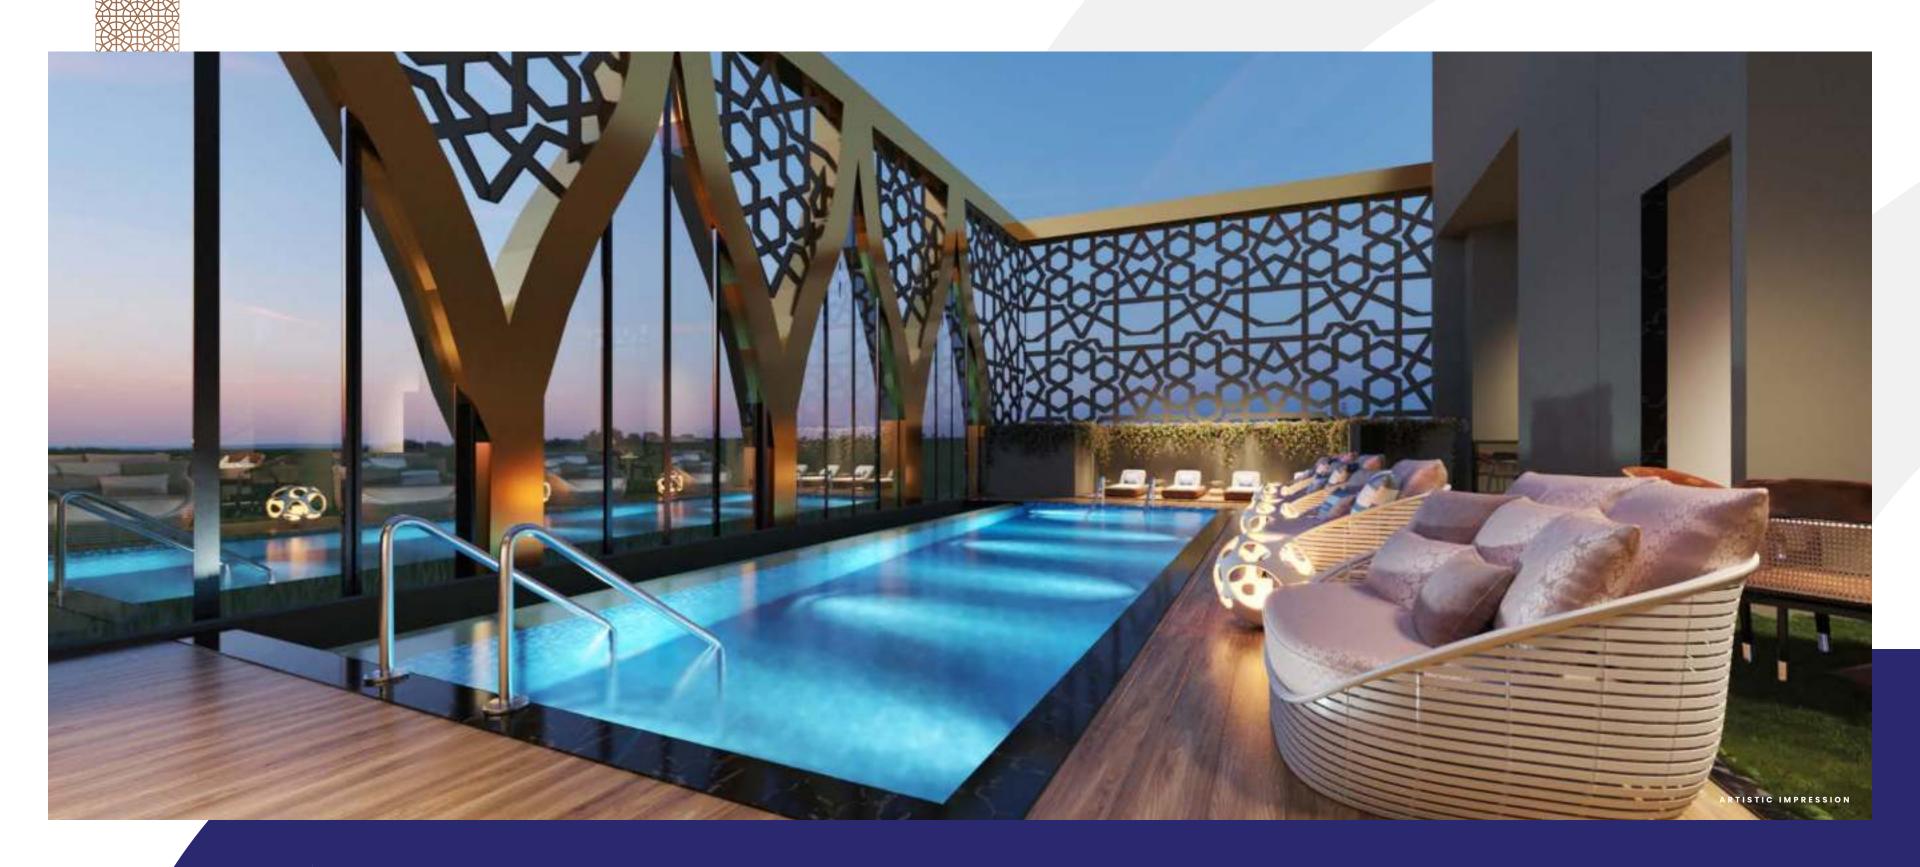

ROOF-TOP AQUA POOL

ALTITUDES OF STATUS WITH FEATURES THAT COMPLEMENT

♦ INTERNAL FEATURES



Premium Quality Sliding Windows



Acrylic Paint on External Wall



Provisions for Modular Kitchen



Concealed Wiring with Modular Switches



Vitrified Flooring Tiles & Dado Tiles in WC



Earthquake Resistant RCC Structure



Intercom Facility



Branded CP Fitting

♦ EXTERNAL FEATURES



Air-Conditioned Entrance Lobby



Automatic High-Speed Lifts



Integrated Fire Fighting System



Swimming Pool



CCTV Installations




Car Parking Lifts



Fire Retardant Door



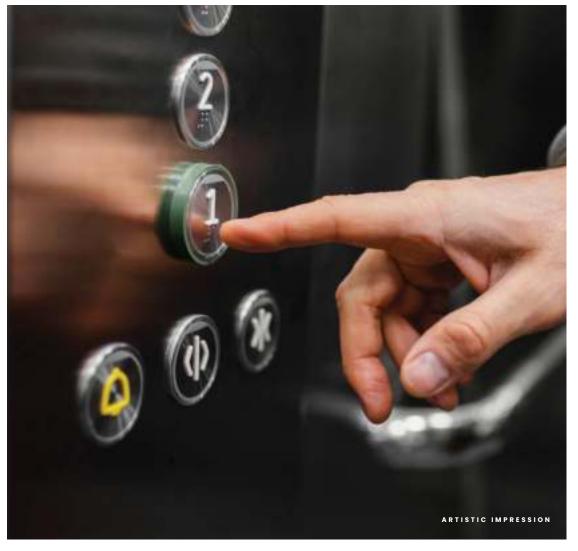





TYPICAL FLOOR PLAN



NO.	TYPE OF FLAT	RERA CARPET AREA
1	1 BHK	571.24 SQ.FT.
2	1 BHK	569.30 SQ.FT.

NO.	TYPE OF FLAT	RERA CARPET AREA
3	2 BHK	808.91 SQ.FT.
4	2 BHK	807.19 SQ.FT.



1 BHK UNIT PLAN



2 BHK UNIT PLAN




TYPE OF FLAT	RERA CARPET AREA
1 BHK	569.30 SQ.FT.

TYPE OF FLAT	RERA CARPET AREA
2 BHK	807.19 SQ.FT.



COME ABOARD TO A PLACE WHERE THE CHOSEN ONES RESIDE

AT MAZGAON, MUMBAI 10

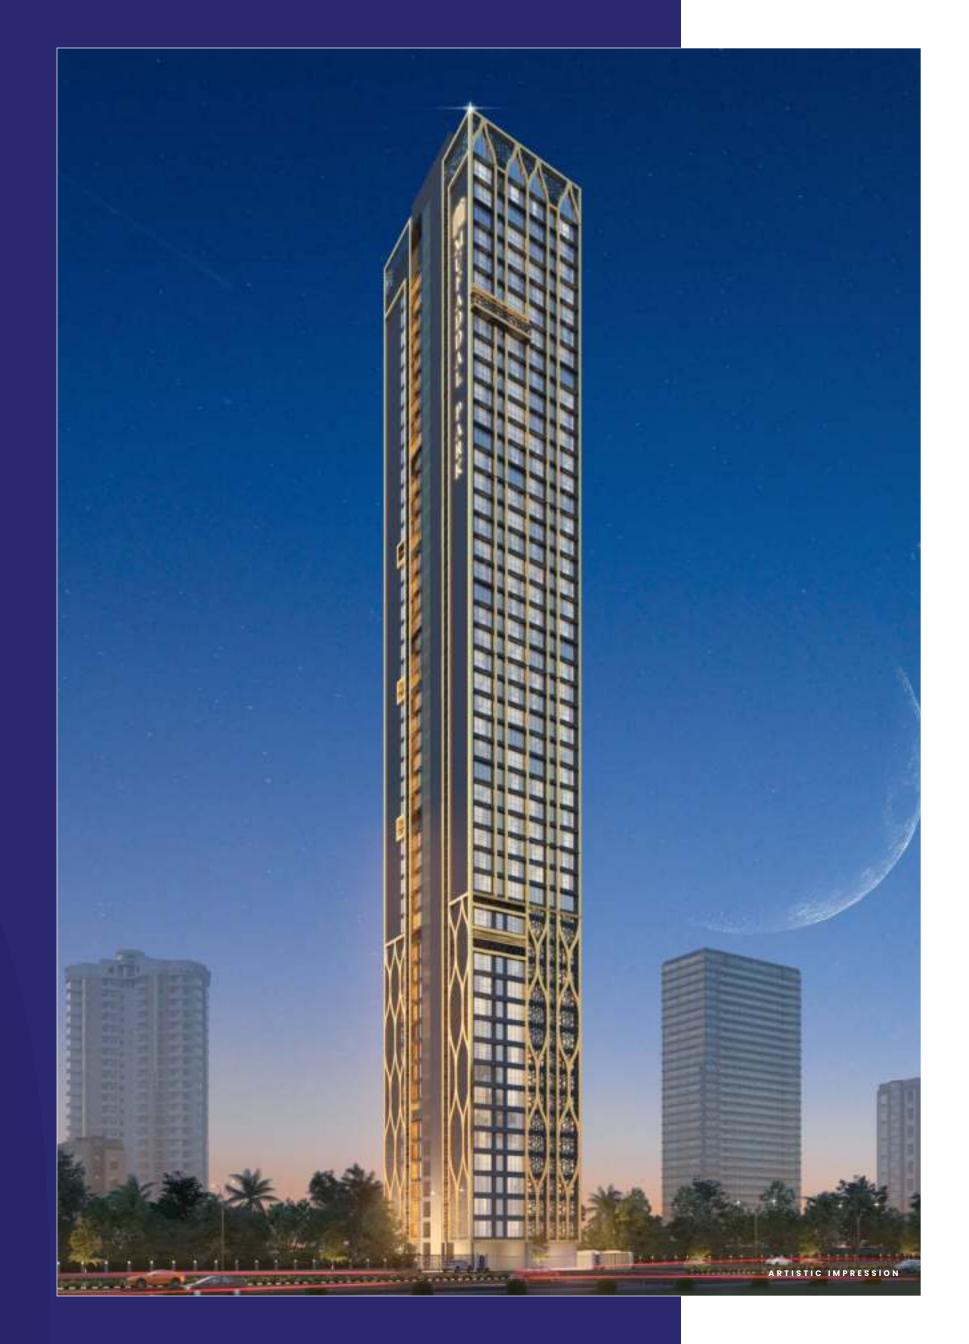



SITE ADDRESS

···· FOR THE CHOSEN ONES ···

Belvedere Road, Joseph Baptista Garden (Mazgaon Garden), Mazgaon, Mumbai 10

MahaRERA No. P51900049088

A PROJECT BY



Alamdar Infrastructure reaches out to modernity and sophistication, that's ahead of time but being a principle-based organization, we closely adhere to our cultural values. We firmly believe that there are no formulas and tenets for creating ultimate structures. Flexibility and adaptability are the cornerstones of our organization. And that is why we endeavour to create ecosystems which are brimming with life through consistent and mature designs. Rather than chasing trends, we strive for designs and structures that are timeless and where people would like to live. That is the reason why we incorporate technology and expertise at a global level with an objective to improve life locally.

CORPORATE OFFICE

C-601, 6th FIr., Marathon Next Gen Innova, Opp. Peninsula Corporate Park, Off. Ganpatrao Kadam Marg, Lower Parel (W), Mumbai - 400013. India.

CONTACT

02243 685 152 / 9833 305 152 / 9833 335 152

sales@alamdarinfrastructure.com

WWW.ALAMDARINFRASTRUCTURE.COM



Disclaimer: The information/details contained in this brochure are purely indicative and may /may not form part of the final proiect. The information/ representation made/shown in this brochure is only designer's/architect's conception with the intention to depict tentative concept of the project and is only indicative of the envisaged developments and the same Is subject to approvals from local authorities. We reserve our rights to make additions, deletions, alterations or amendment as and when it deem fit & proper and in accordance wiapplicable laws. No representation or warranty is made or intended and no commitments are being given under this brochure as to the accuracy or totality of "Mufaddal Park" project as represented under this brochure. The planning as shown in this brochure may vary/differ due to construction contingencies and site conditions, etc., consequently actual development and any other aspect may differ from what Is portrayed herein. All layouts, plans, specifications, dimensions, designs, measurements and locations are indicative and not to scale and are subject to variation as may be reouired. All dimensions are approximate and subject to construction variances. Interior designing shown in the flat/unit is only for representation purpose. The picture of the proposed residential flat/unit and all furniture's, fixtures, items, electronic goods, amentities, landscaping, accessories etc. Specified therein are only for the purpose of show casing the residential flat/unit and we are not liable / reouired to provide any furniture, items. Electronic goods. Amenities. Accessories etc. As displayed in the brochure. The views shown in the brochure may vary over period of time. All intending purchaser/s are bound to inspect all plans and approvals and acquaint with the relevant information in this project. You are therefore required to verify all the details, including area, amenities, services, terms of sales and payments and other relevant terms independently with the sales team/ company prior to c